
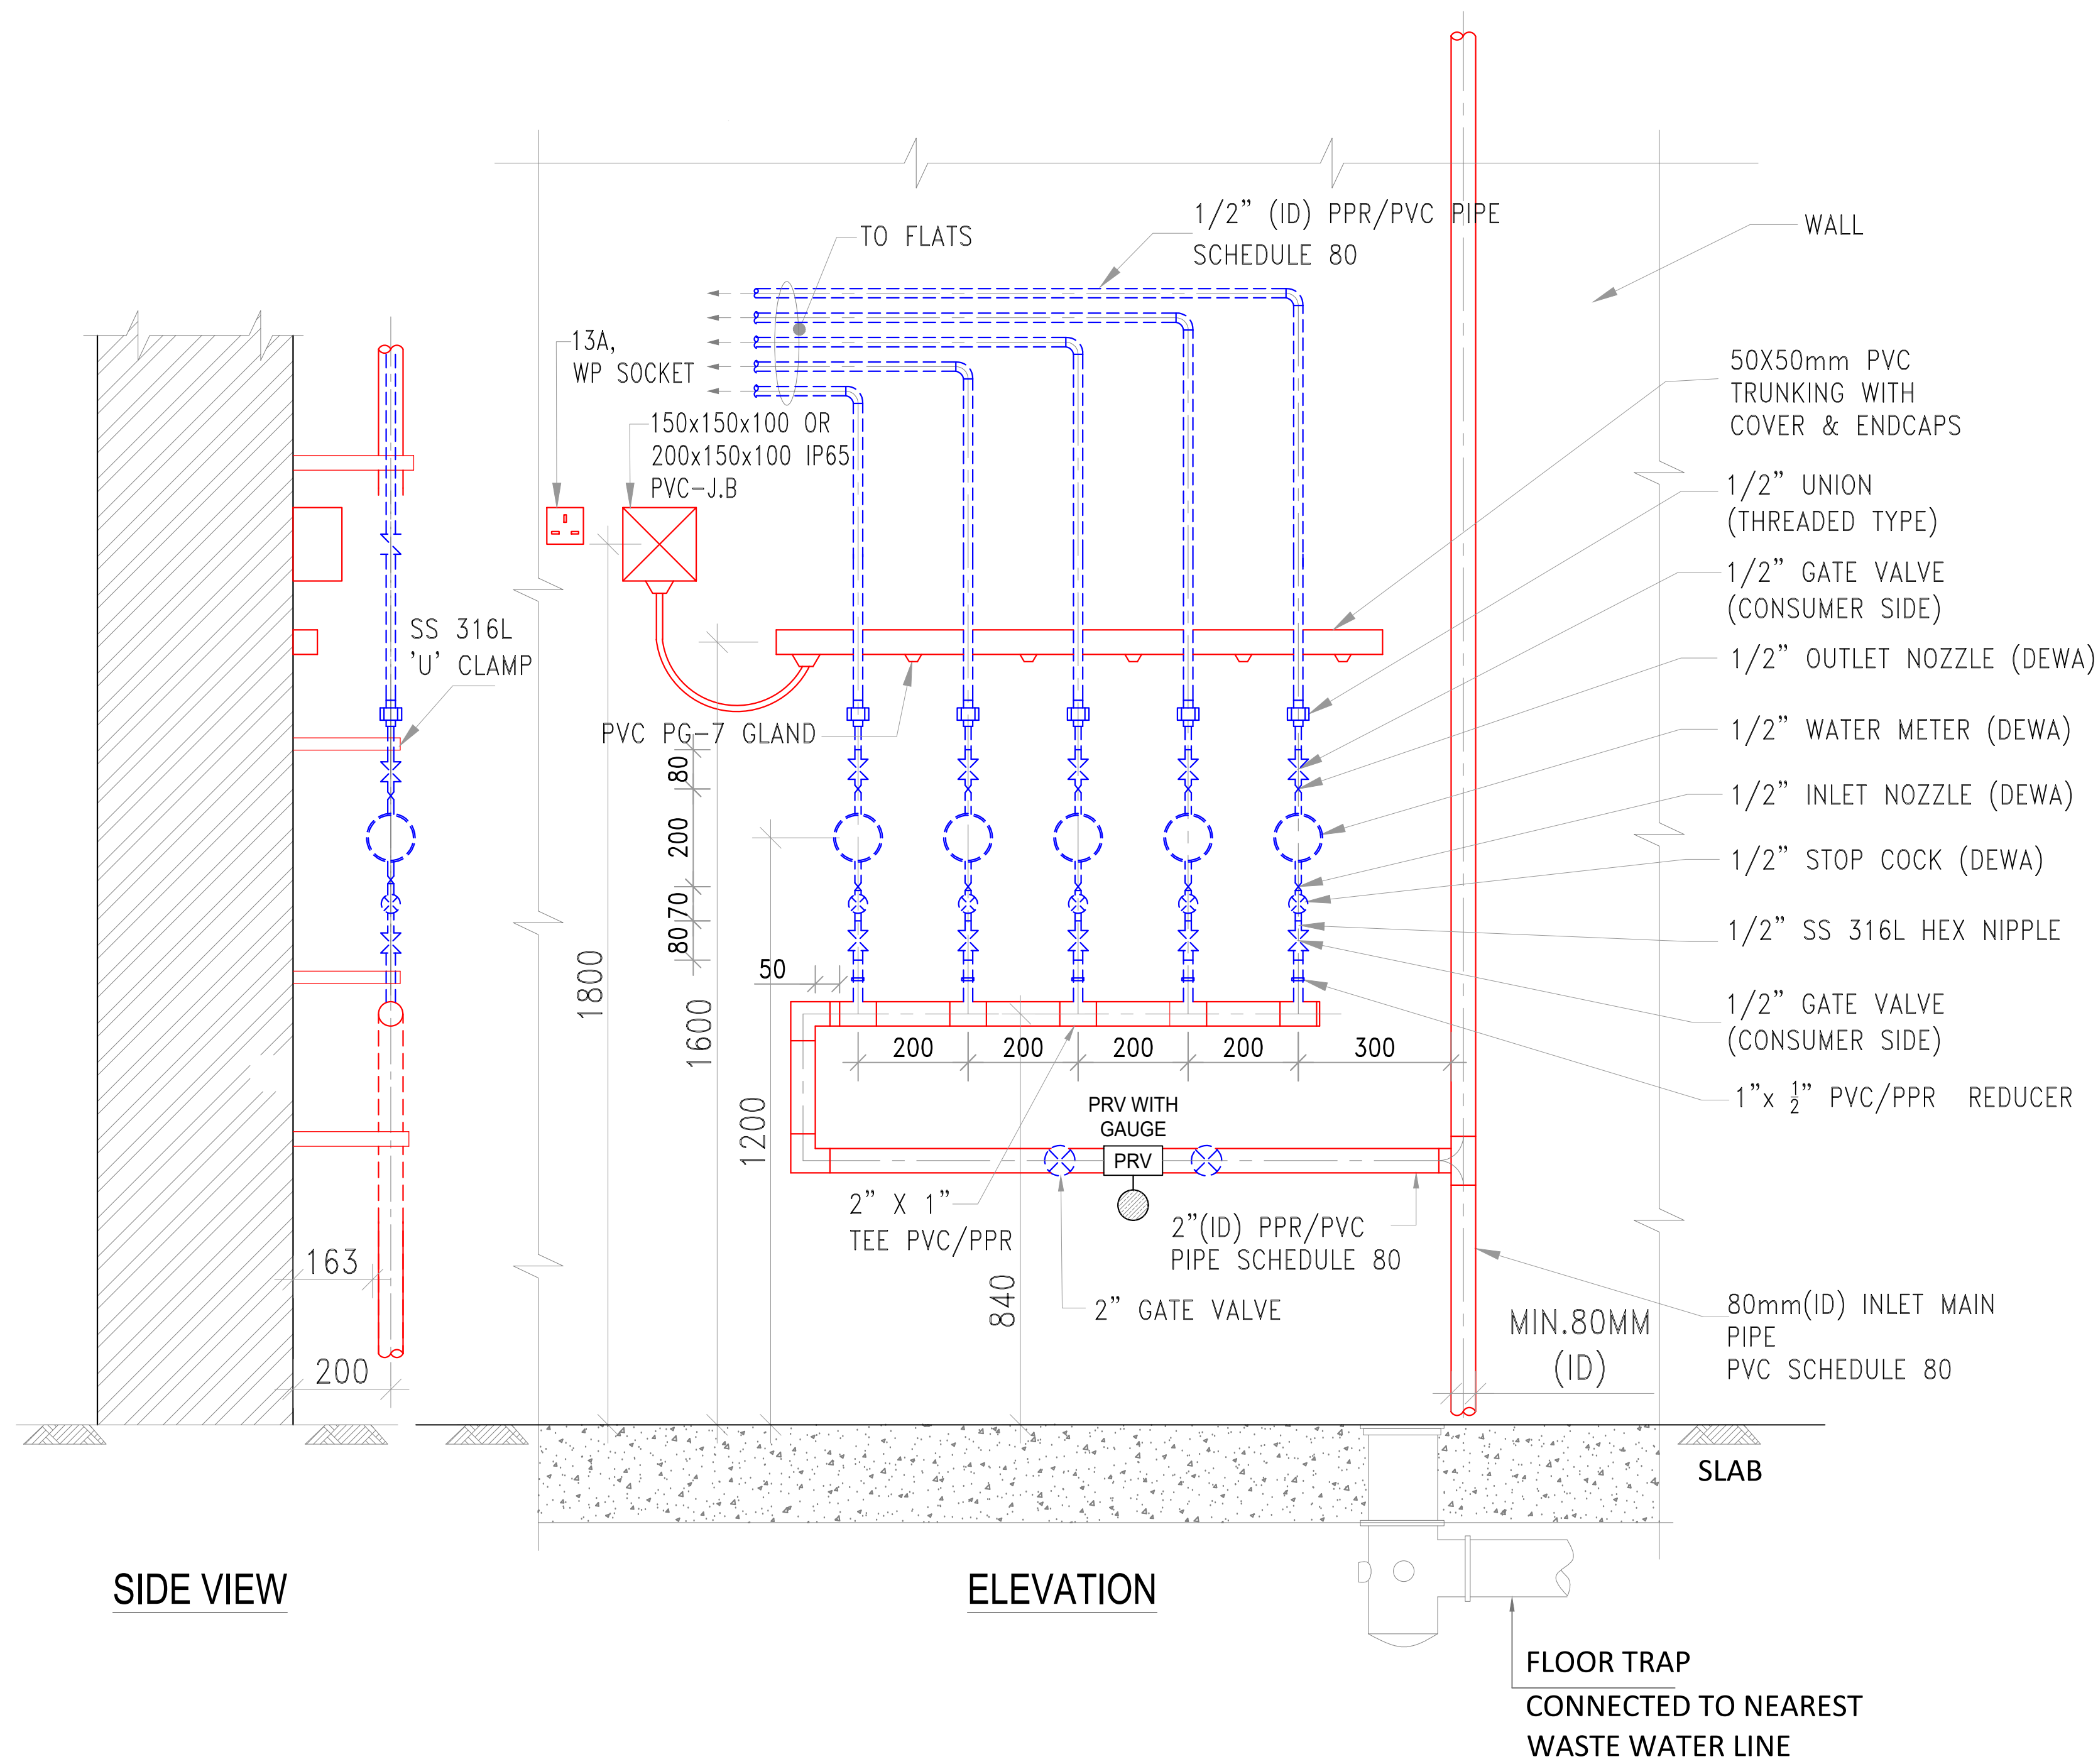


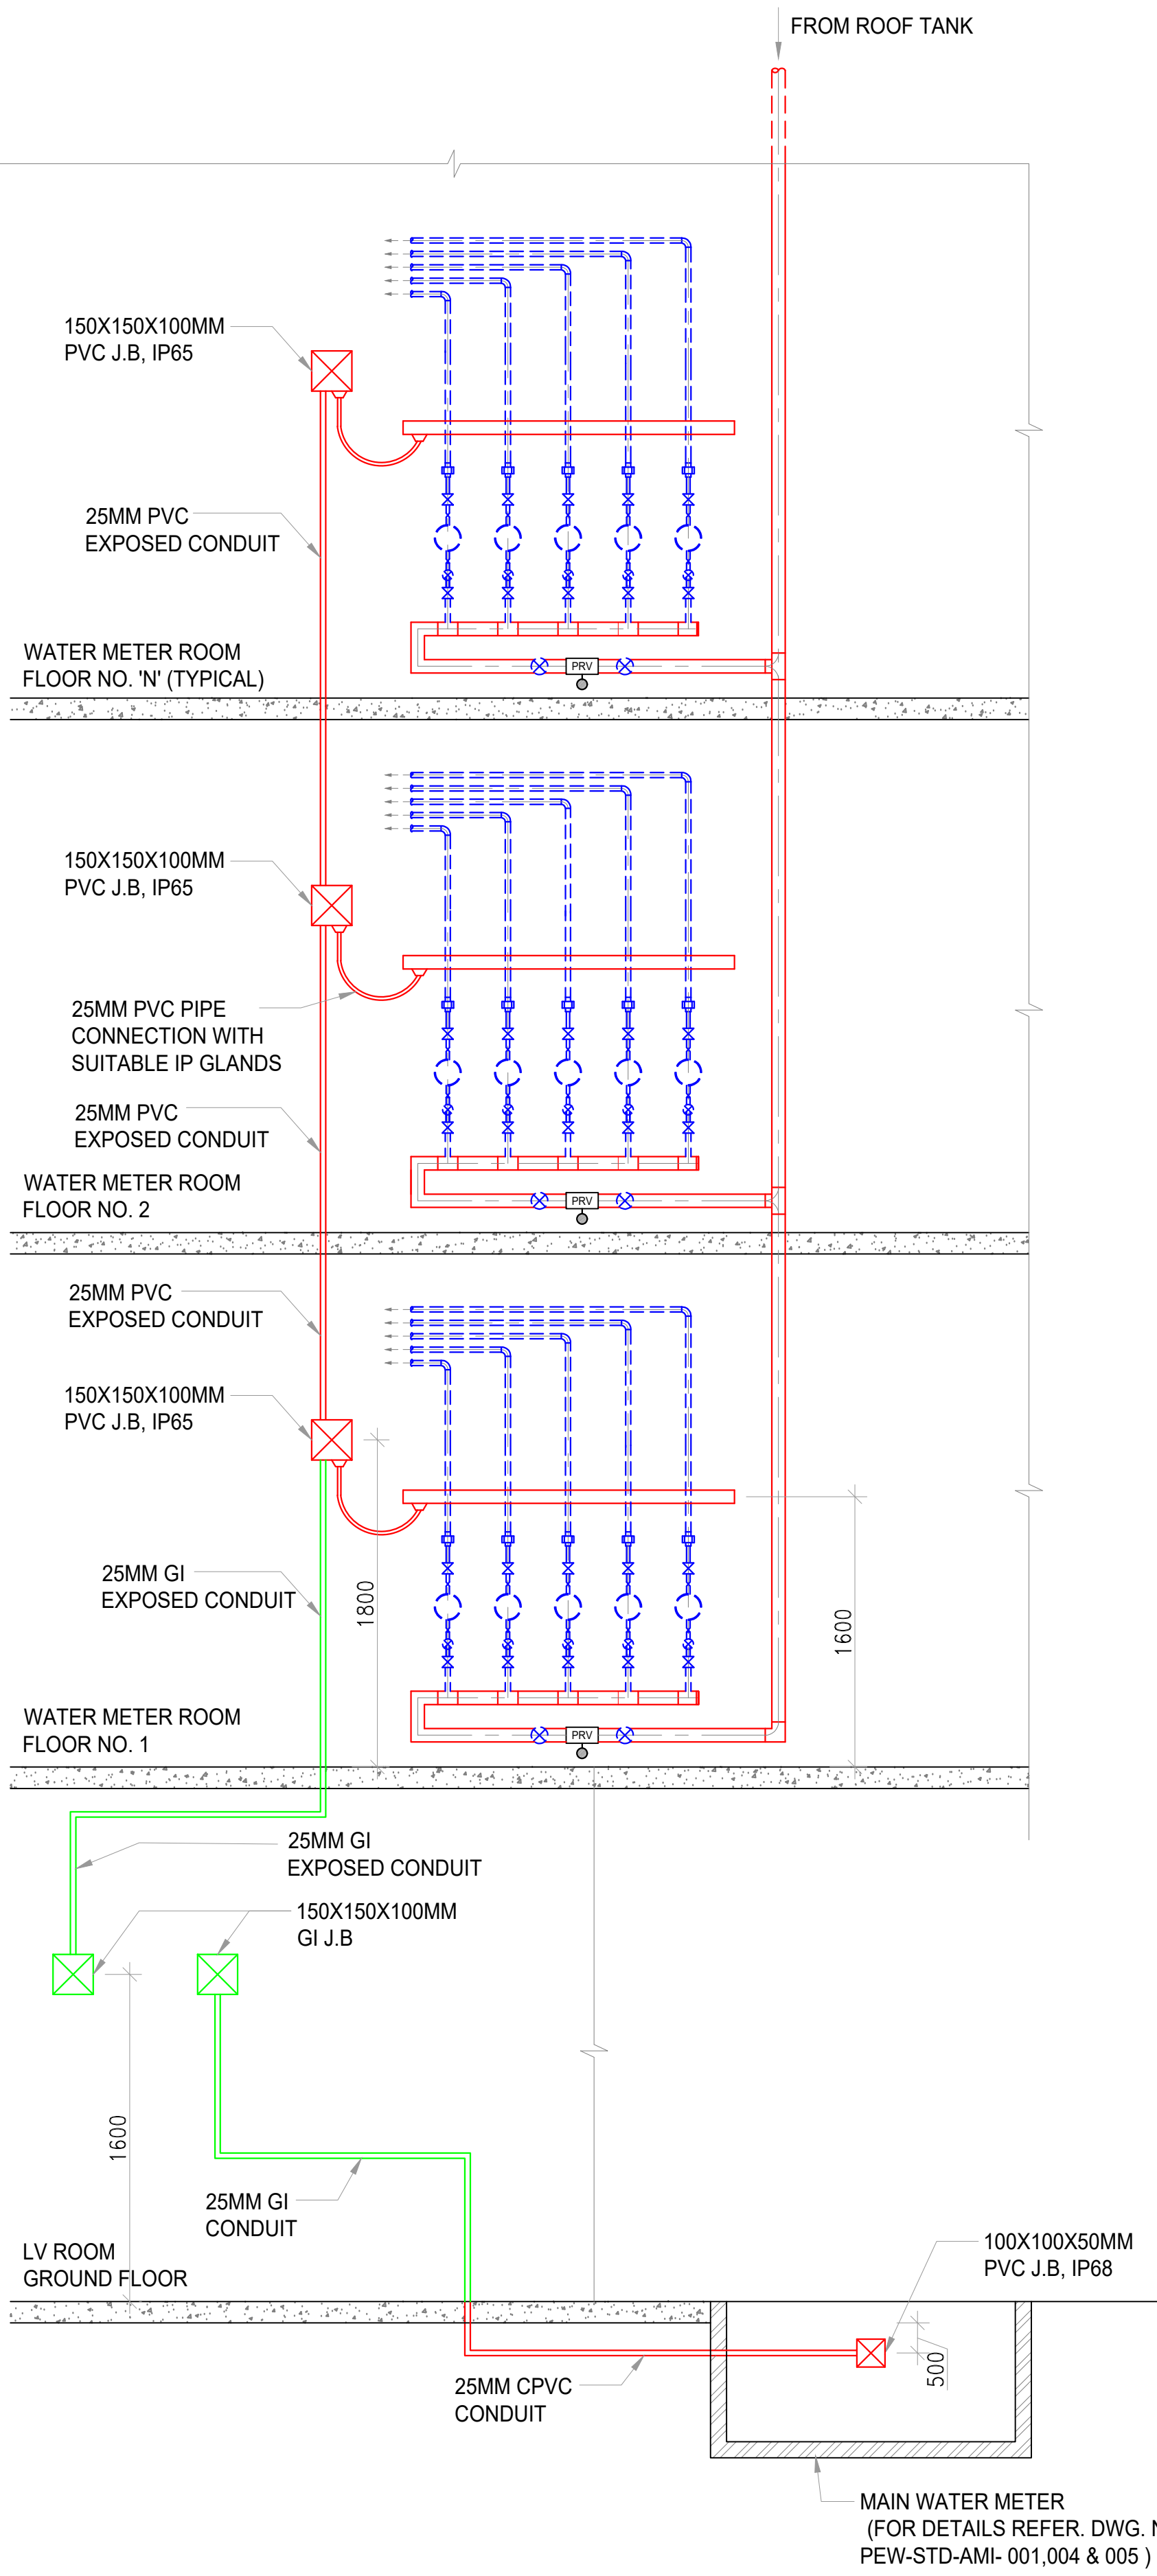

Notes: All the Pipe sizes specified here are the internal diameter of the pipe.
All the above requirements should be strictly complied by the Developers /Contractors before submitting the application for new connection.

AMI (ADVANCED METERING INFRASTRUCTURE) WATER METERS IN METER ROOM

NOTES:
Refer:
Domestic Water Meter Installation in Meter Room-Guidelines-Rev4-20.01.2023

REV.	DATE	DRN BY	CHD BY	APD BY	DESCRIPTION
AUTHORITY:					
 دولة كهرباء ومياه دبي DUBAI ELECTRICITY & WATER AUTHORITY GOVERNMENT OF DUBAI P.O BOX: 564, DUBAI - U.A.E. FAX: 324 4022, TEL : 324 4444					
DEPARTMENT:					
PROJECTS & ENGINEERING (WATER) TEL : 04-3220003, EMAIL: Brnly.N@dewa.gov.ae					
PROJECT:					
AMI (ADVANCED METERING INFRASTRUCTURE) WATER METER INSTALLATION					
TITLE:					CAD REFERENCE
WATER METERS IN METER ROOM FOR BUILDINGS					
PREPARED BY: <i>Shafaeque</i>	CHECKED BY: <i>Faeed</i>	SCALE: N.T.S			
DESIGNED BY: <i>Fadhil</i>	APPROVED BY: <i>Brnly</i>	DATE: 20.01.2023			
DRAWING NO:					REV
PEW-STD-AMI-003					4